







PROPOSED FRONT ELEVATION
(Street scene elevation)

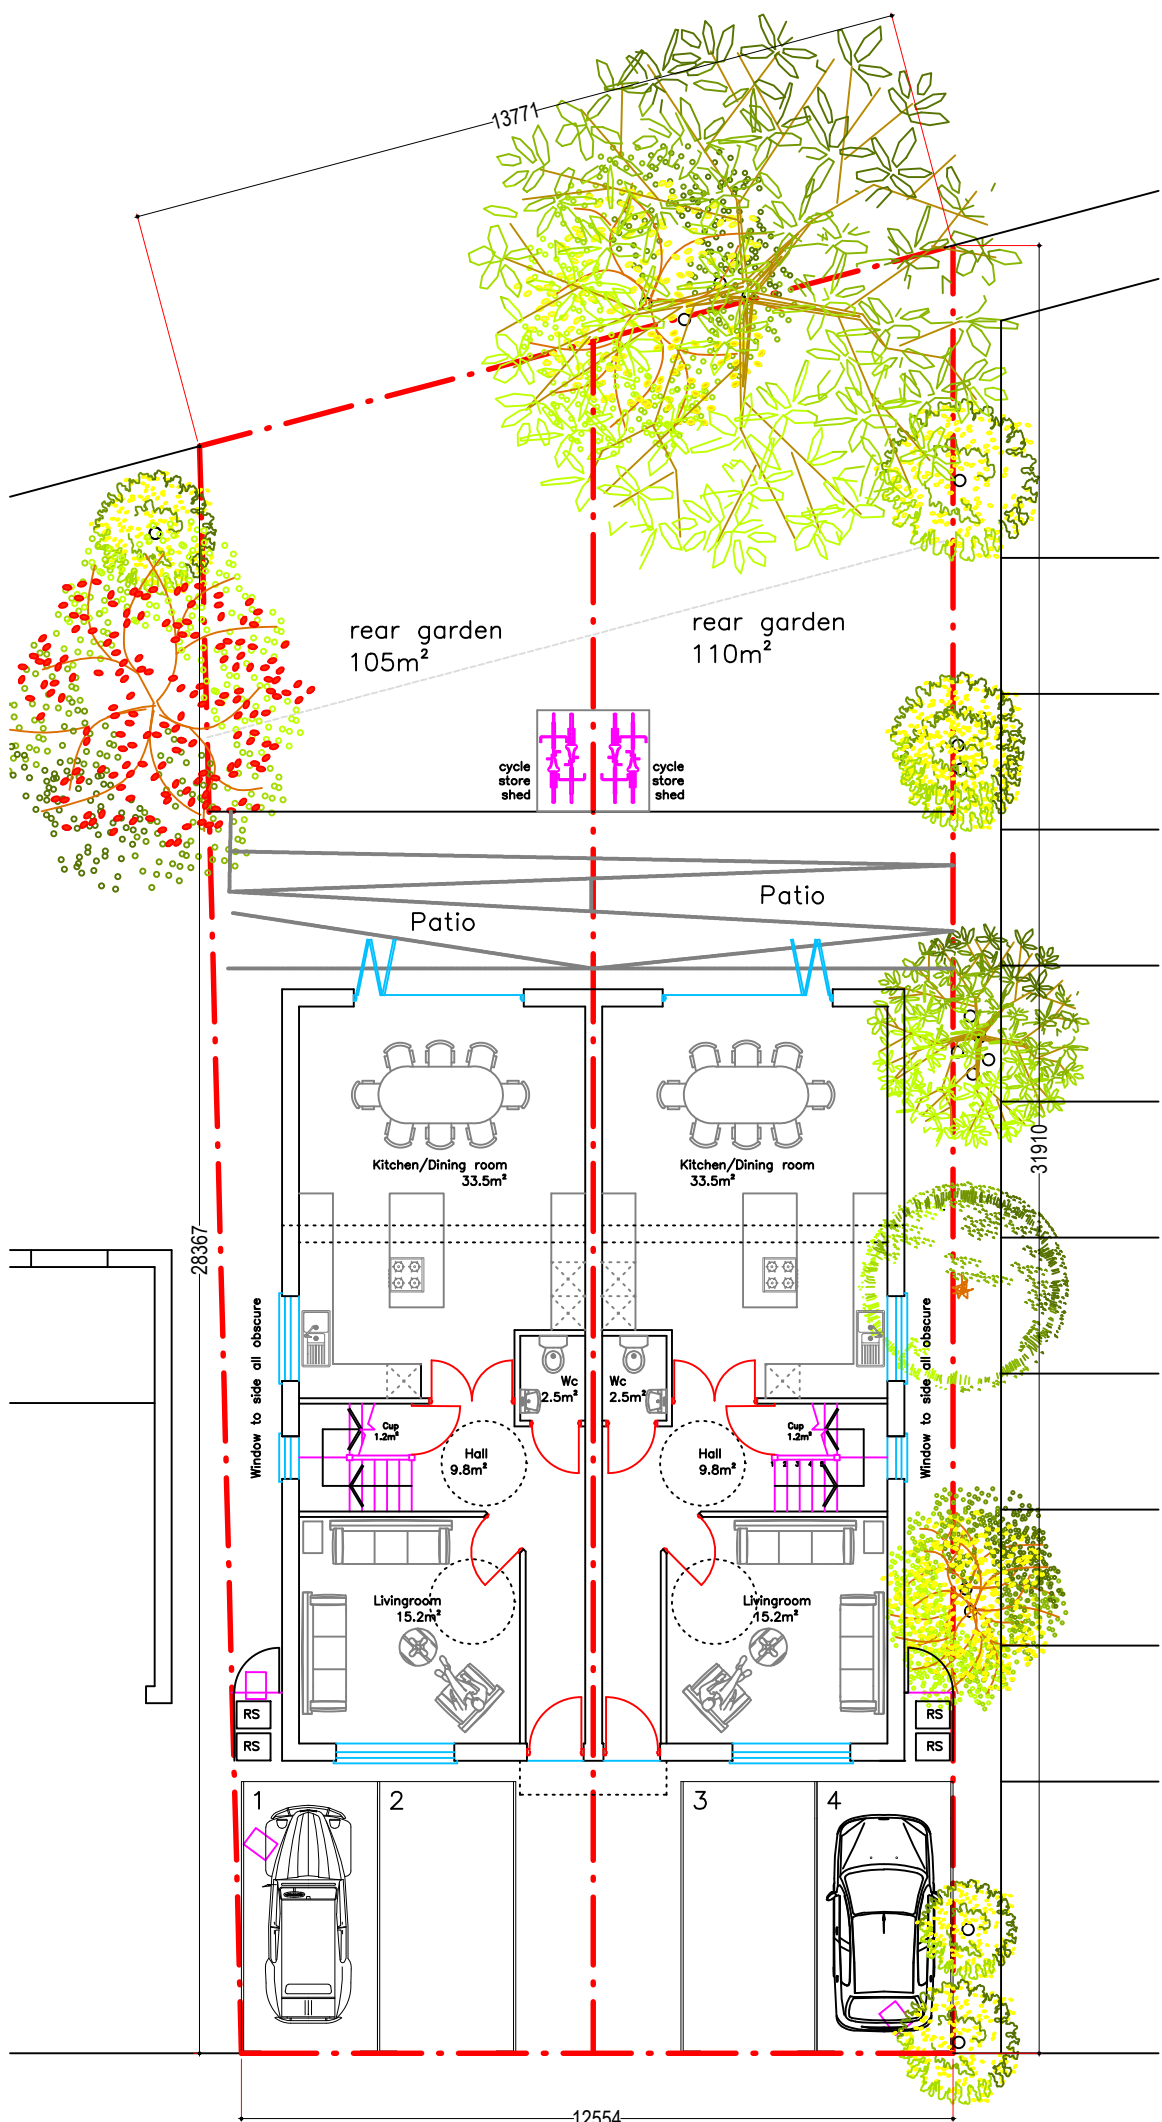

12554

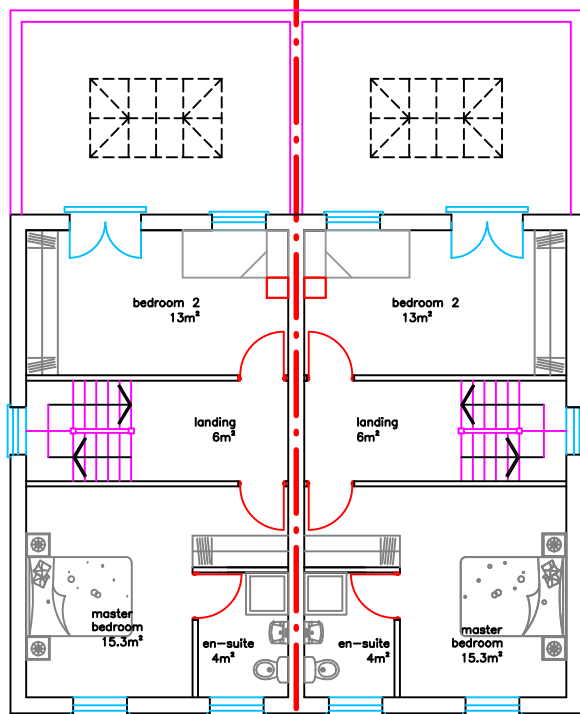


PROPOSED FIRST FLOOR PLAN

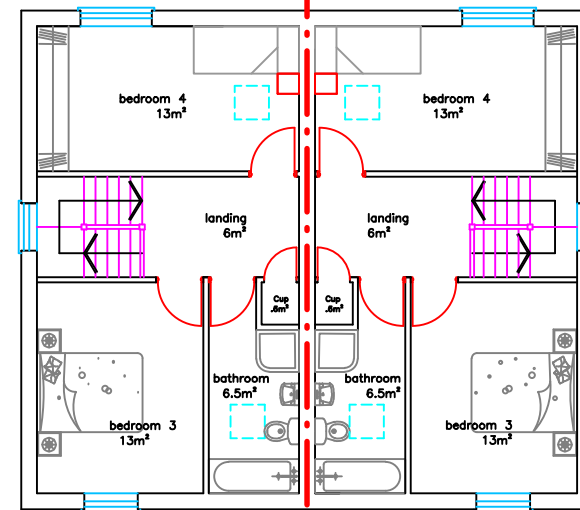 

PROPOSED SECOND FLOOR PLAN



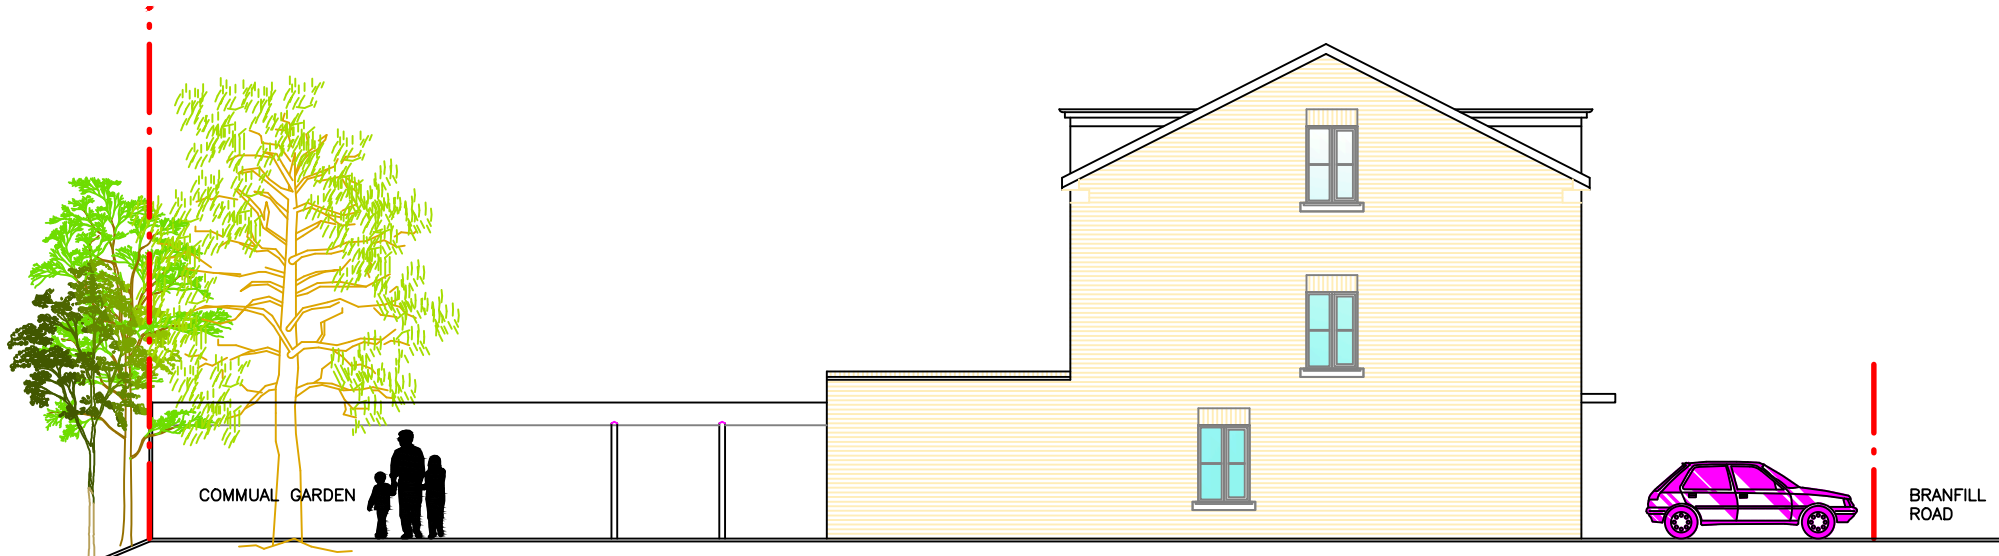

COMMUAL GARDEN

BRANFILL ROAD

Window to side all obscure

PROPOSED FLANK/SIDE ELEVATION